
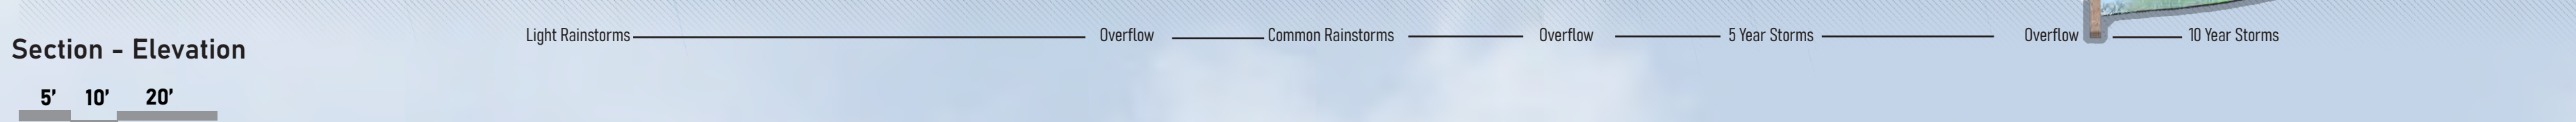
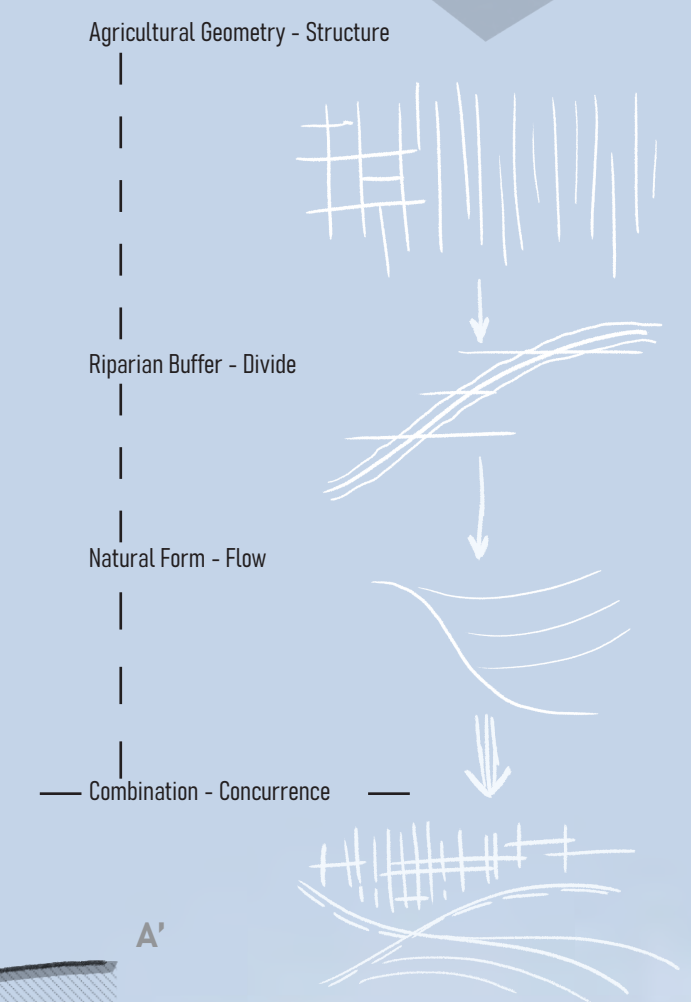
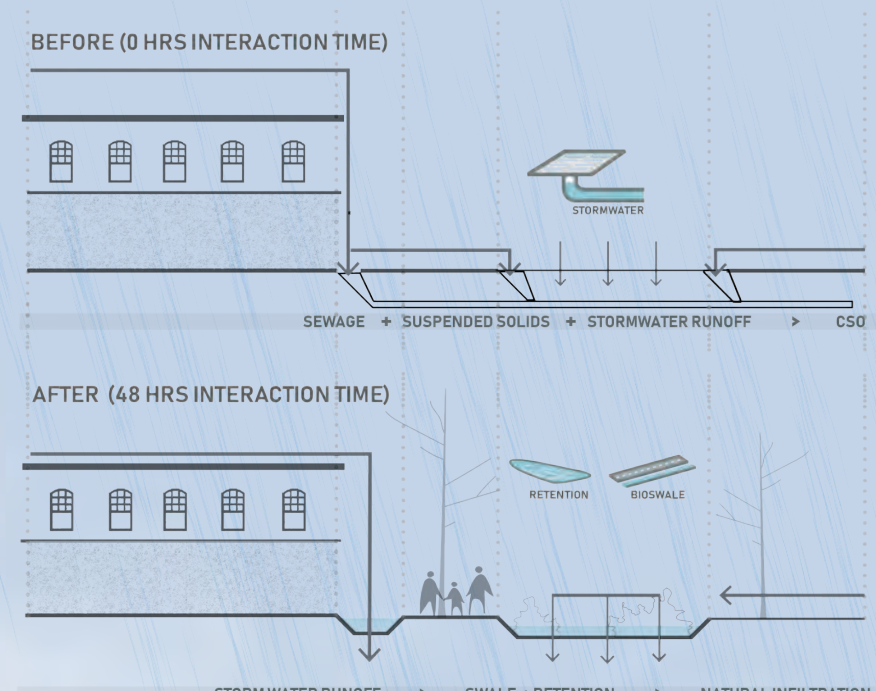
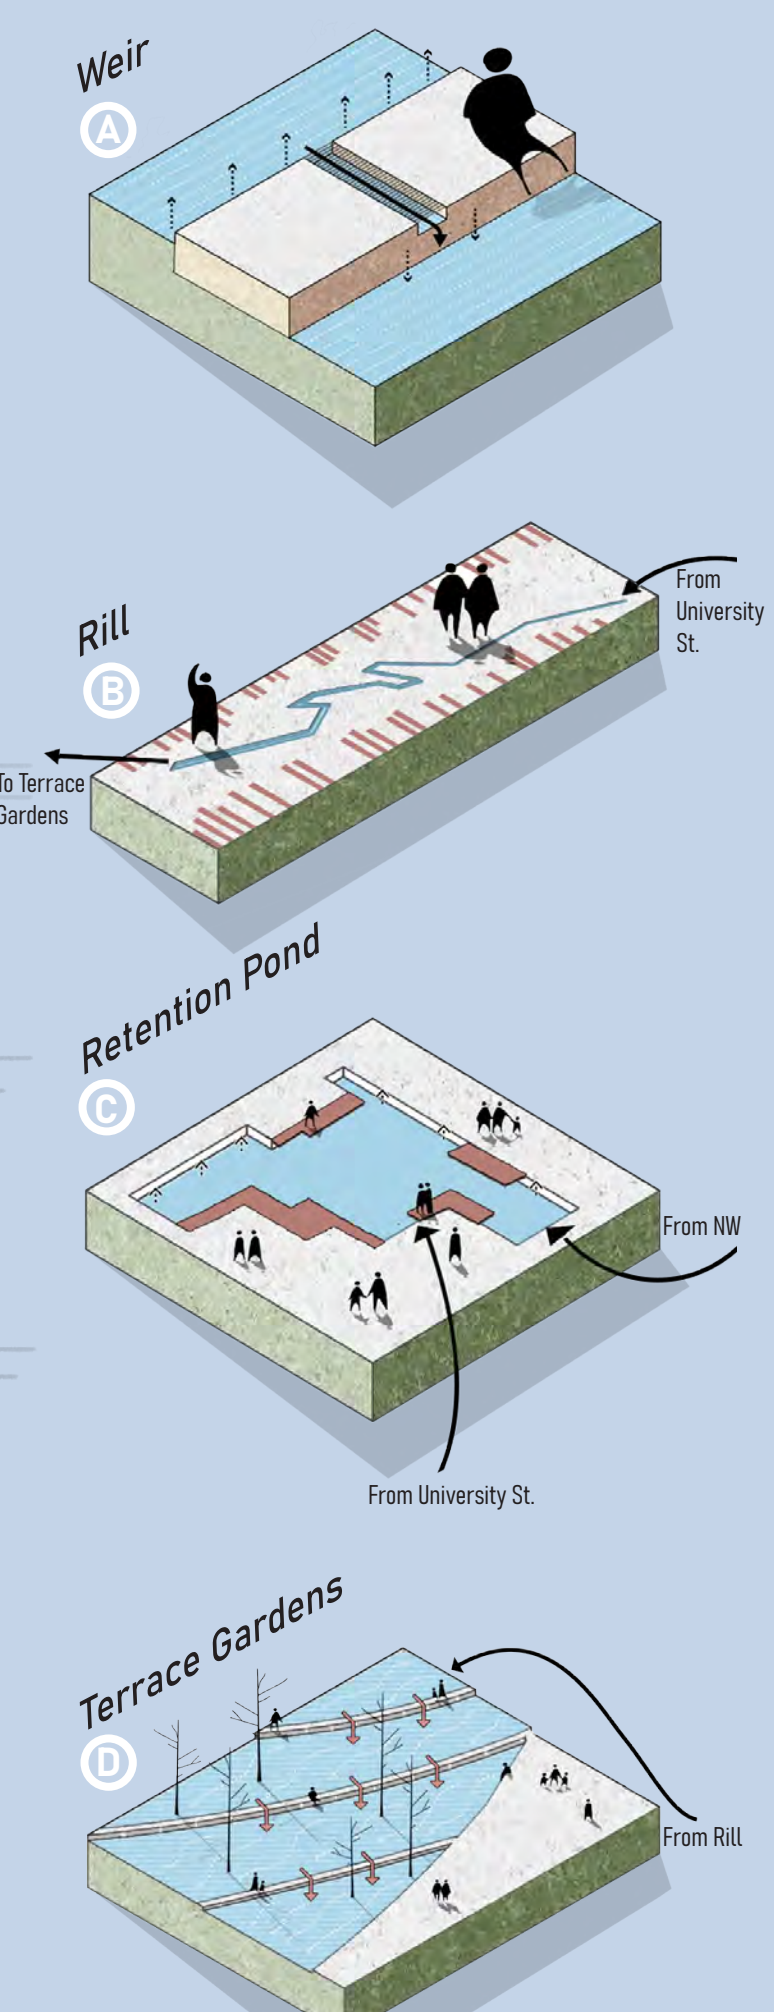
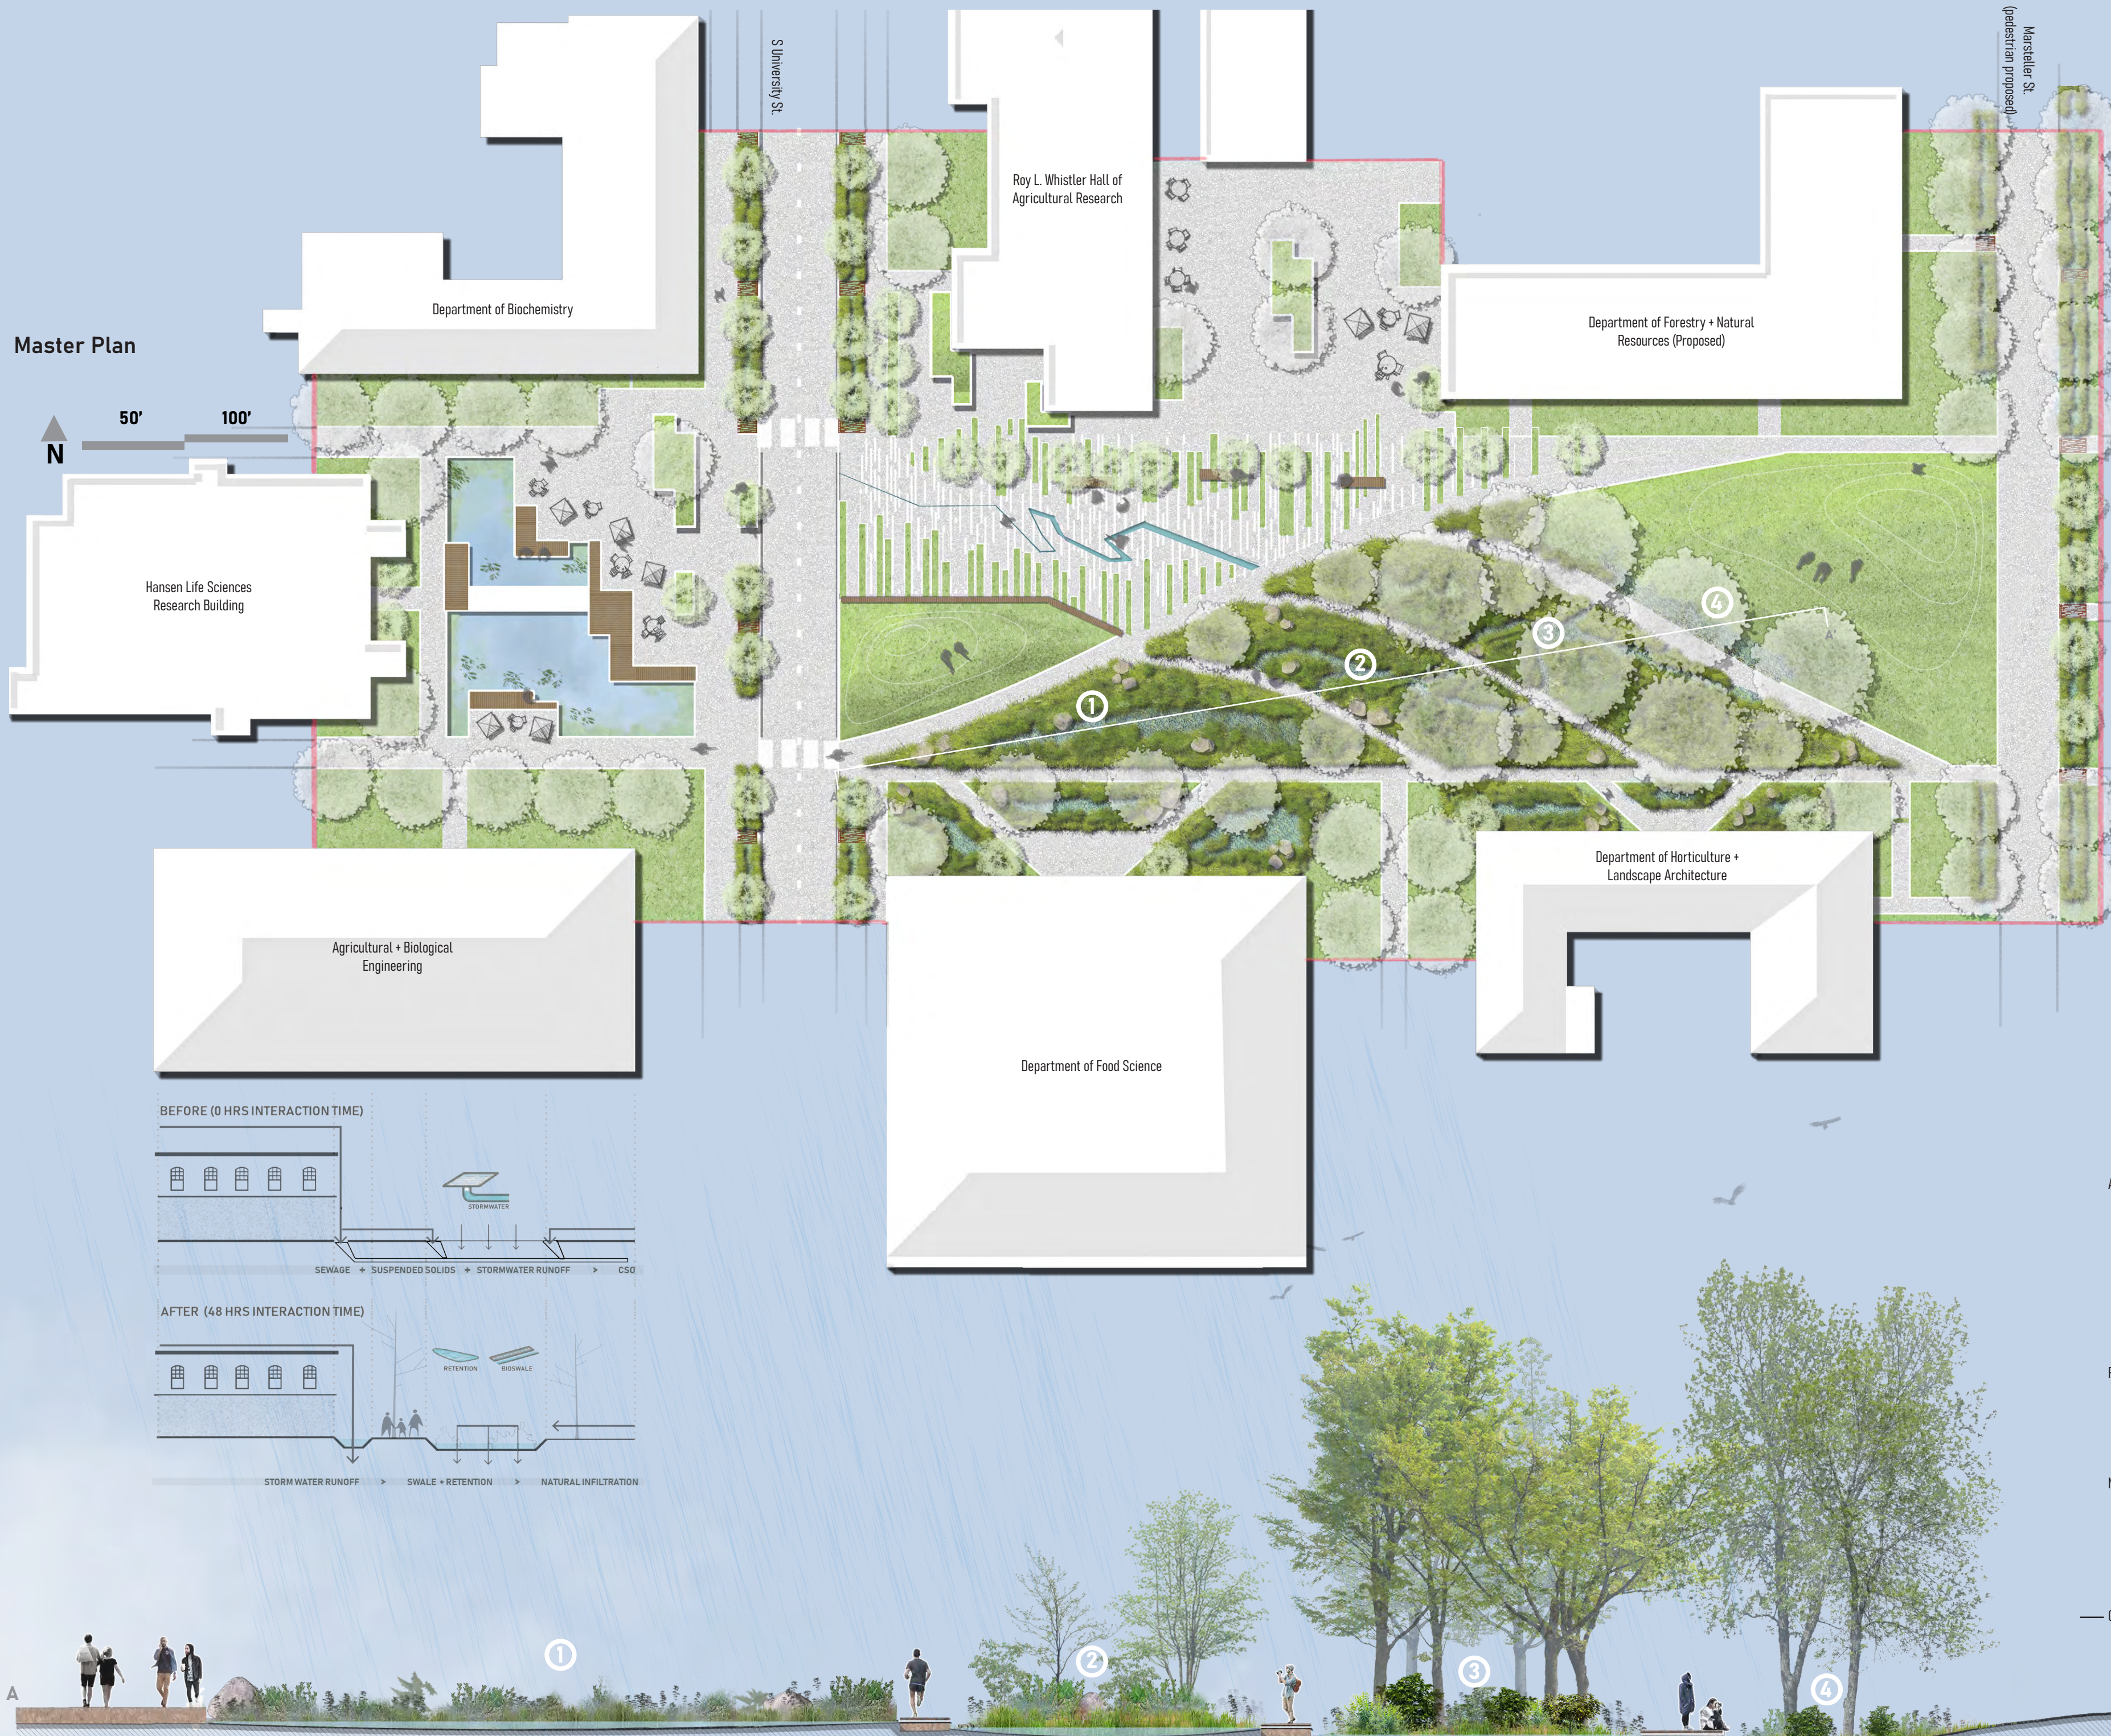


A VISIBLE SOLUTION

Transitioning campus from an out of site, out of mind approach to stormwater management, to an interactive and educational approach, highlighting how stormwater can be treated in a sustainable, beautiful, and **visible** setting.

CAPTURES 99% OF RUNOFF
50+ NEW PLANTED TREES
LIFE CYCLE BENEFITS \$290,983
PERMEABLE PAVEMENT 2,180 SQ FT
4 UNIQUE STORMWATER DAYLIGHTING SYSTEMS

Water Flow System

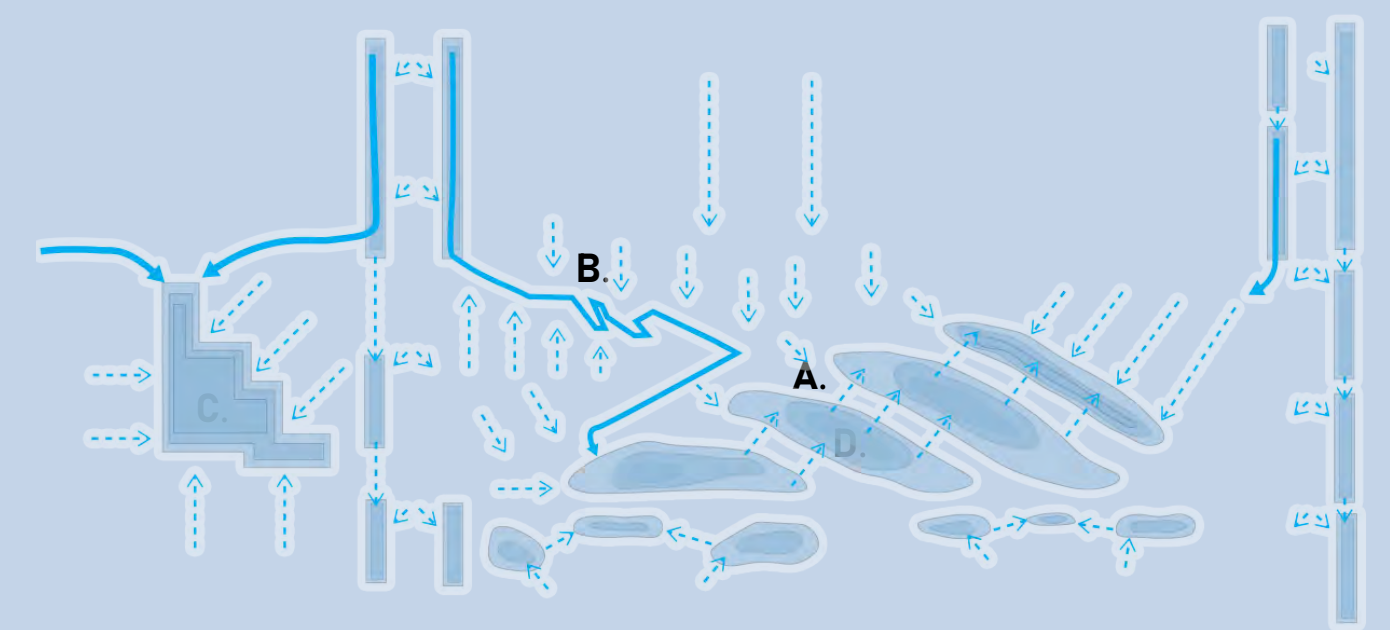

Perspective looking from North West Corner